


BY: Alvi Associates, Inc.

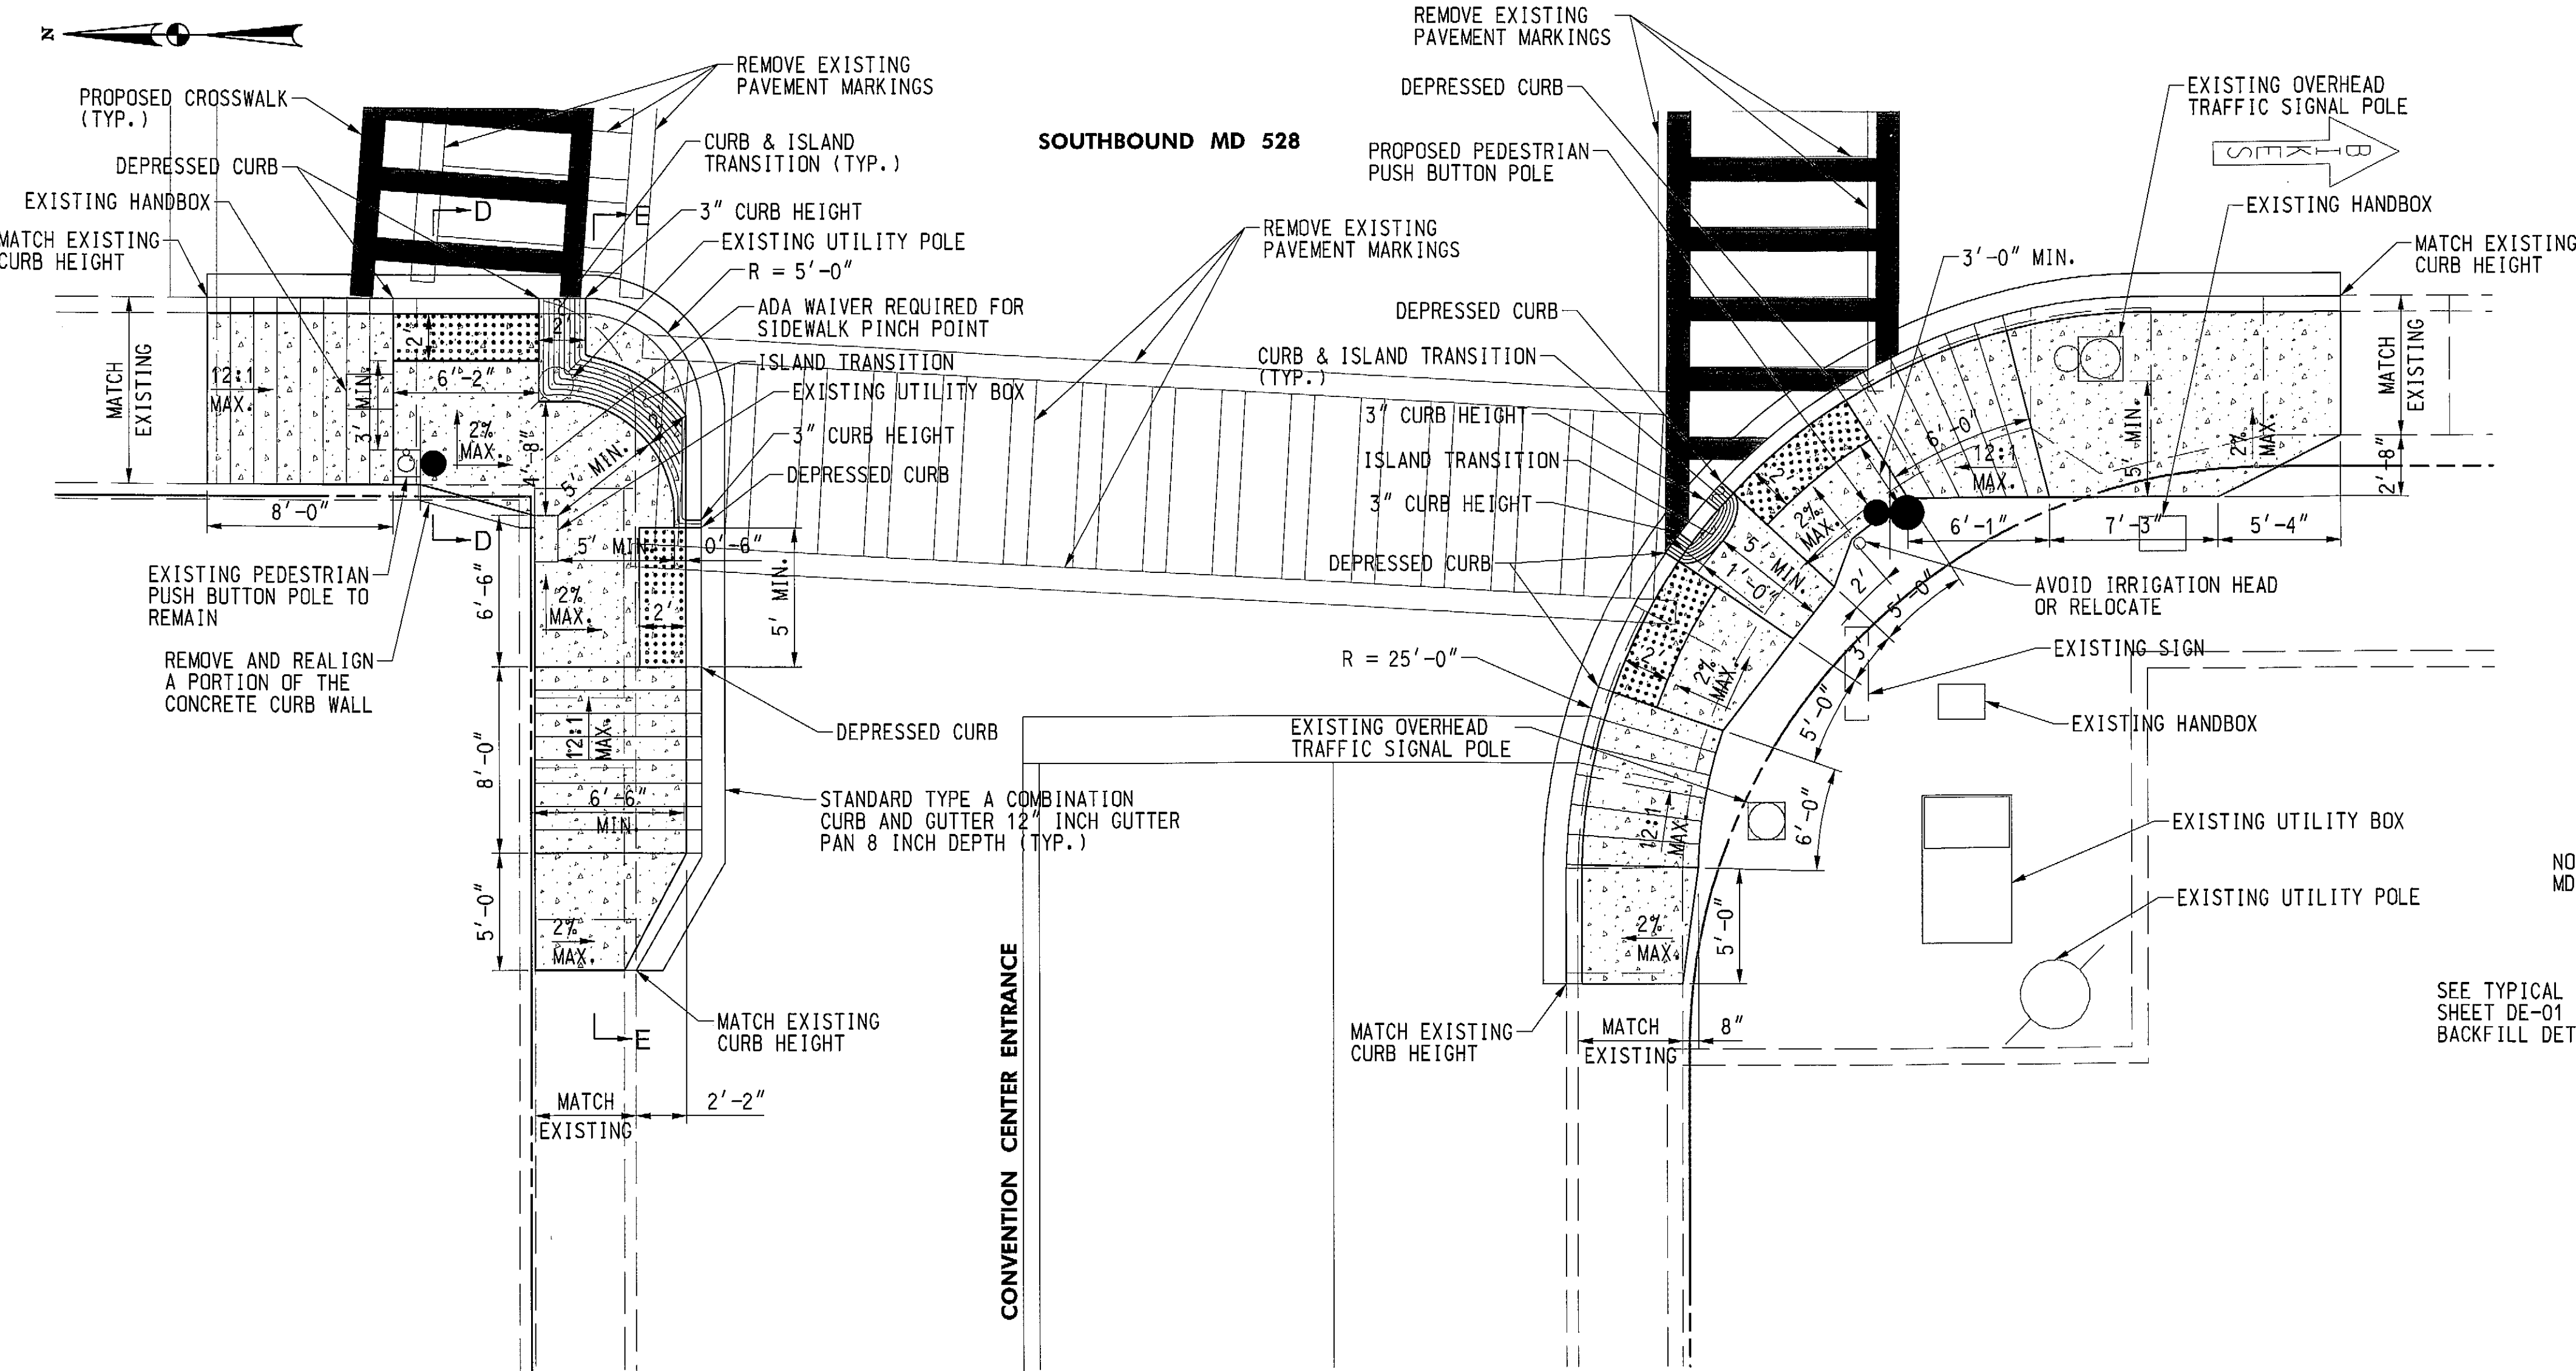

STANDARD TYPE A COMBINATION CURB AND GUTTER 12 INCH GUTTER PAN 8 INCH DEPTH SHA STD. NO. MD-620.02	
LOCATION	QUANTITY (LF)
NORTHWEST QUADRANT	51
SOUTHWEST QUADRANT	54

HOT MIX ASPHALT SUPERPAVE, 9.5MM FOR SURFACE, PG 76-22, LEVEL-3	
LOCATION	QUANTITY (TON)
NORTHWEST QUADRANT	0.6
SOUTHWEST QUADRANT	0.7

STANDARD TYPE A CURB ANY DEPTH	
LOCATION	QUANTITY (LF)
NORTHWEST QUADRANT	5

5 INCH CONCRETE SIDEWALK	
LOCATION	QUANTITY (SF)
NORTHWEST QUADRANT	280
SOUTHWEST QUADRANT	280


NOTE:
1. SEE SHEET DE-01 FOR GENERAL NOTES AND TYPICAL SECTIONS.

LEGEND
CONCRETE PAVEMENT
HMA PAVEMENT
DETECTABLE WARNING SURFACE
SHA STD. NO. MD-655.40


MIX NO.9 CONCRETE FOR SLOT BACKFILL	
LOCATION	QUANTITY (LF)
NORTHWEST QUADRANT	51
SOUTHWEST QUADRANT	54

DETECTABLE WARNING SURFACE SHA STD. NO. MD-655.40	
LOCATION	QUANTITY (LF)
NORTHWEST QUADRANT	25
SOUTHWEST QUADRANT	24


Alvi Associates, Inc.
CONSULTING ENGINEERS
BALTIMORE, MARYLAND

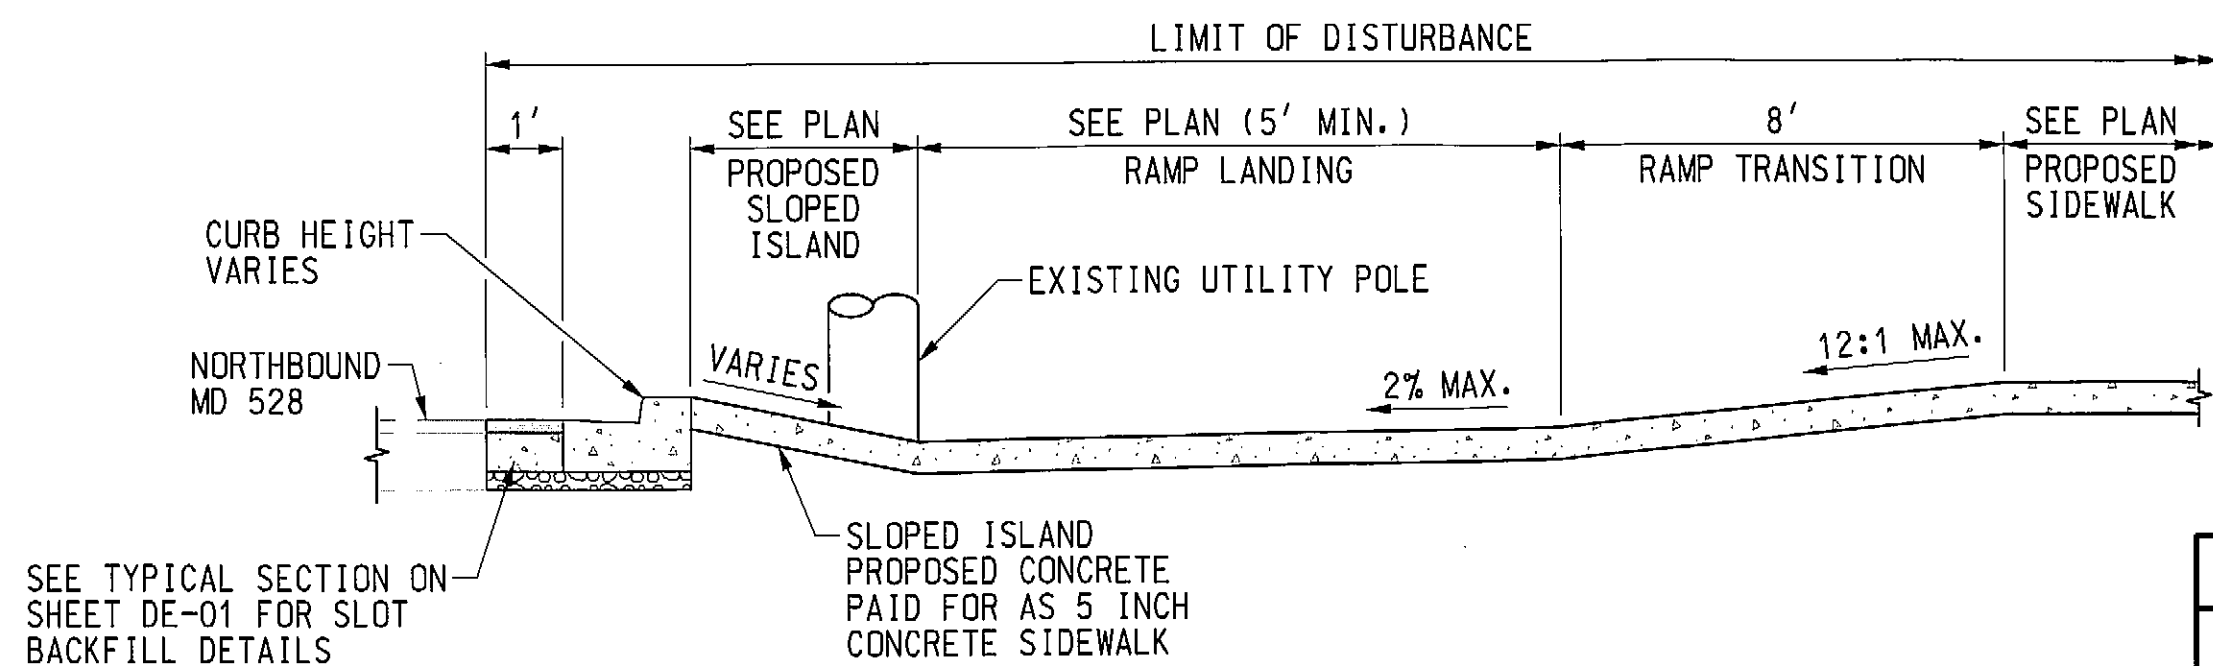


SECTION E-E
PROPOSED RAMP
AND SIDEWALK
NOT TO SCALE

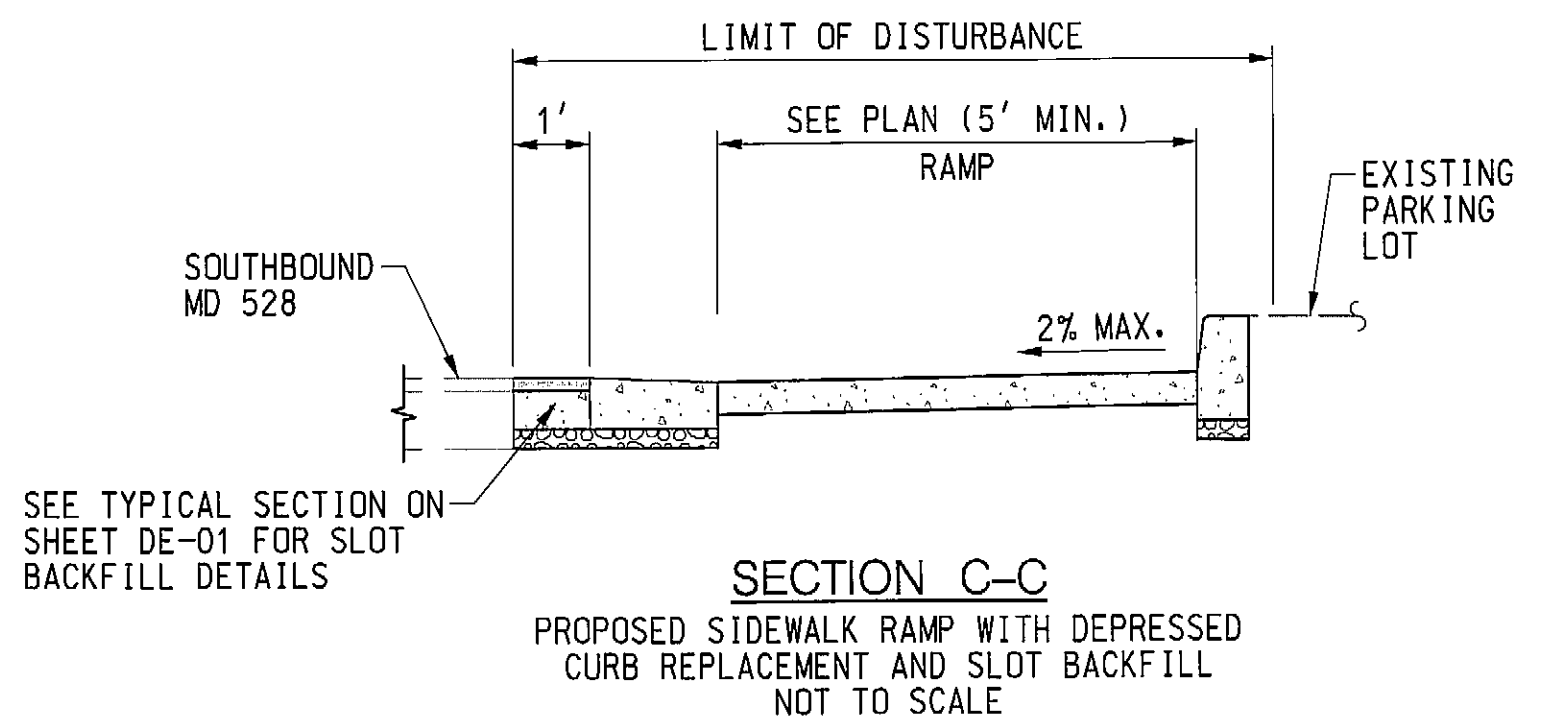

SECTION C-C
PROPOSED SIDEWALK RAMP WITH DEPRESSED
CURB REPLACEMENT AND SLOT BACKFILL
NOT TO SCALE

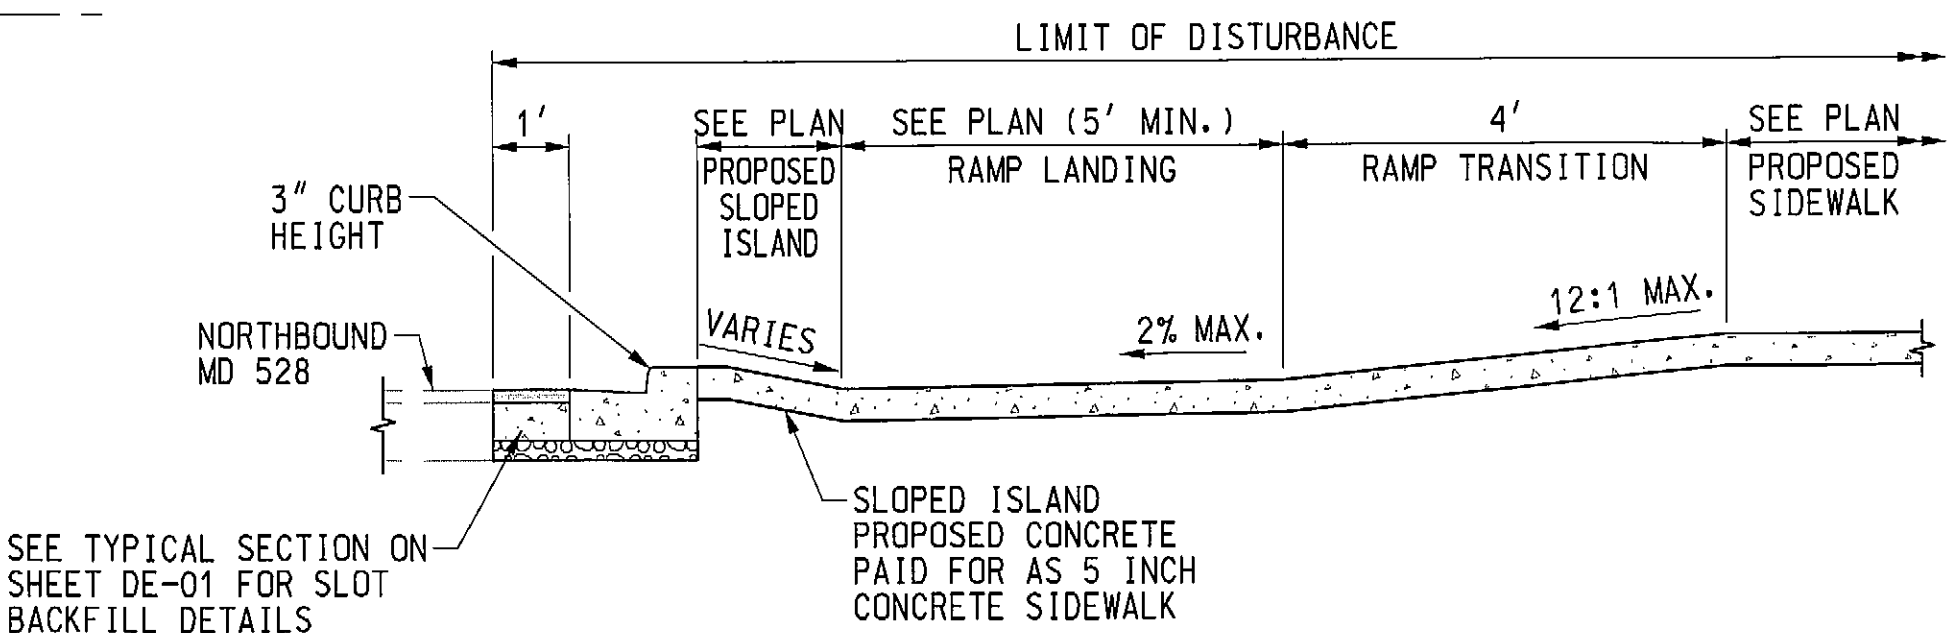

SECTION B-B
PROPOSED RAMP
AND SIDEWALK
NOT TO SCALE

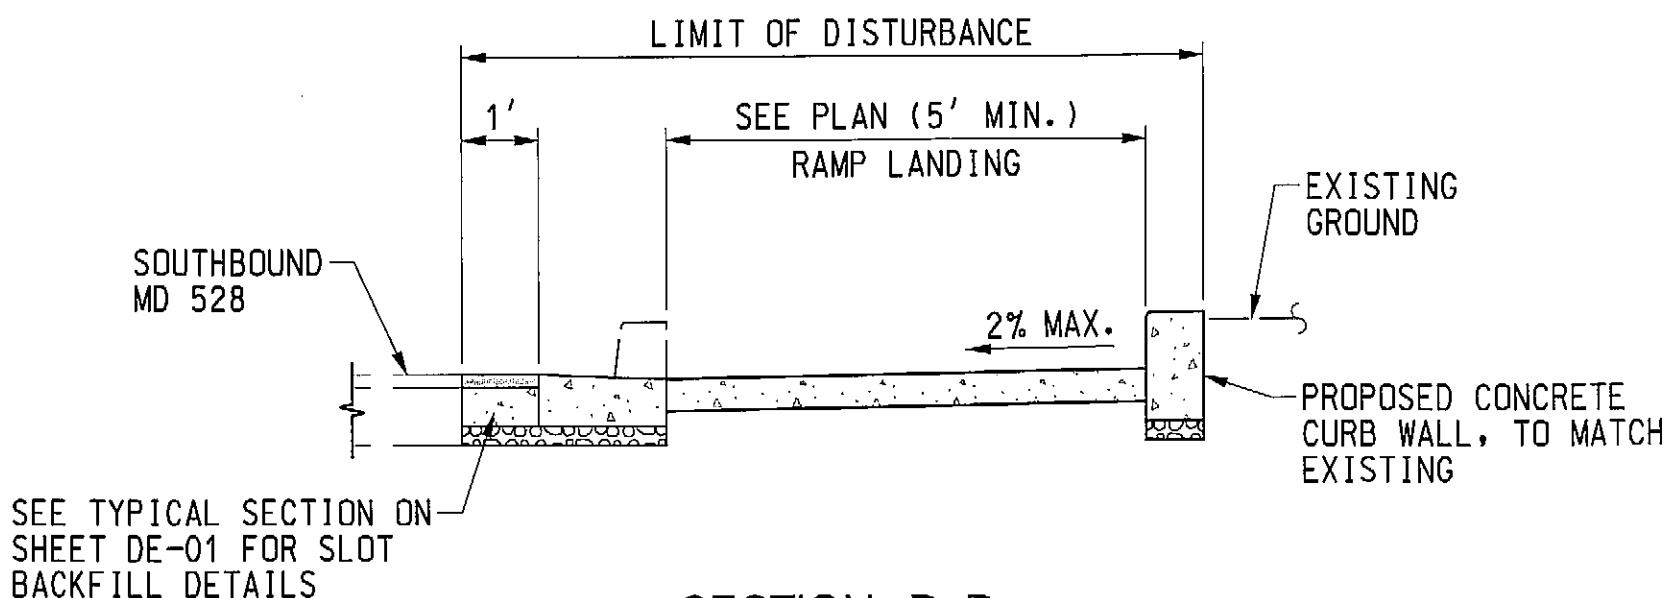

SECTION D-D
PROPOSED SIDEWALK LANDING WITH DEPRESSED
CURB REPLACEMENT AND SLOT BACKFILL
NOT TO SCALE

SHA STATE OF MARYLAND
DEPARTMENT OF TRANSPORTATION
STATE HIGHWAY ADMINISTRATION
OFFICE OF TRAFFIC & SAFETY
TRAFFIC ENGINEERING DESIGN DIVISION
MD 528 (COASTAL HIGHWAY) AT 41st ST.
OCEAN CITY, MD.

REVISIONS		RAMP DETAILS	
SCALE 1" = 5'		DATE JUNE 2012	
CONTRACT NO. XX1285133		DESIGNED BY MRS	
COUNTY WORCESTER		DRAWN BY RLY	
LOGMILE 23052805.93		CHECKED BY HAS	
TIMS NO. L367		FAP NO. SEE TITLE SHEET	
TOD NO.		TS NO. 3728D-DE	
DRAWING DE-2		OF 2	
SHEET NO. 12		OF 26	